


ST. JAMES TOWNSHIP

PLANS OF PROPOSED BEAVER ISLAND DEVELOPMENT PROJECT

SECTION 23, T39N - R10W, ST. JAMES TOWNSHIP
CHARLEVOIX COUNTY, MICHIGAN

SHEET INDEX	
G-001	COVER
C-101	CONCEPTUAL SITE PLAN
C-102	CONCEPTUAL SITE PLAN PARKING
C-103	CONCEPTUAL SITE PLAN AND PROFILE

NDG
Northwest Design Group
 CONSULTING ENGINEERS
 2940 Parkview Drive
 Petoskey, Michigan 49770
 (v)231.348.1180 (f)231.348.1185
 www.ndgconsulting.com

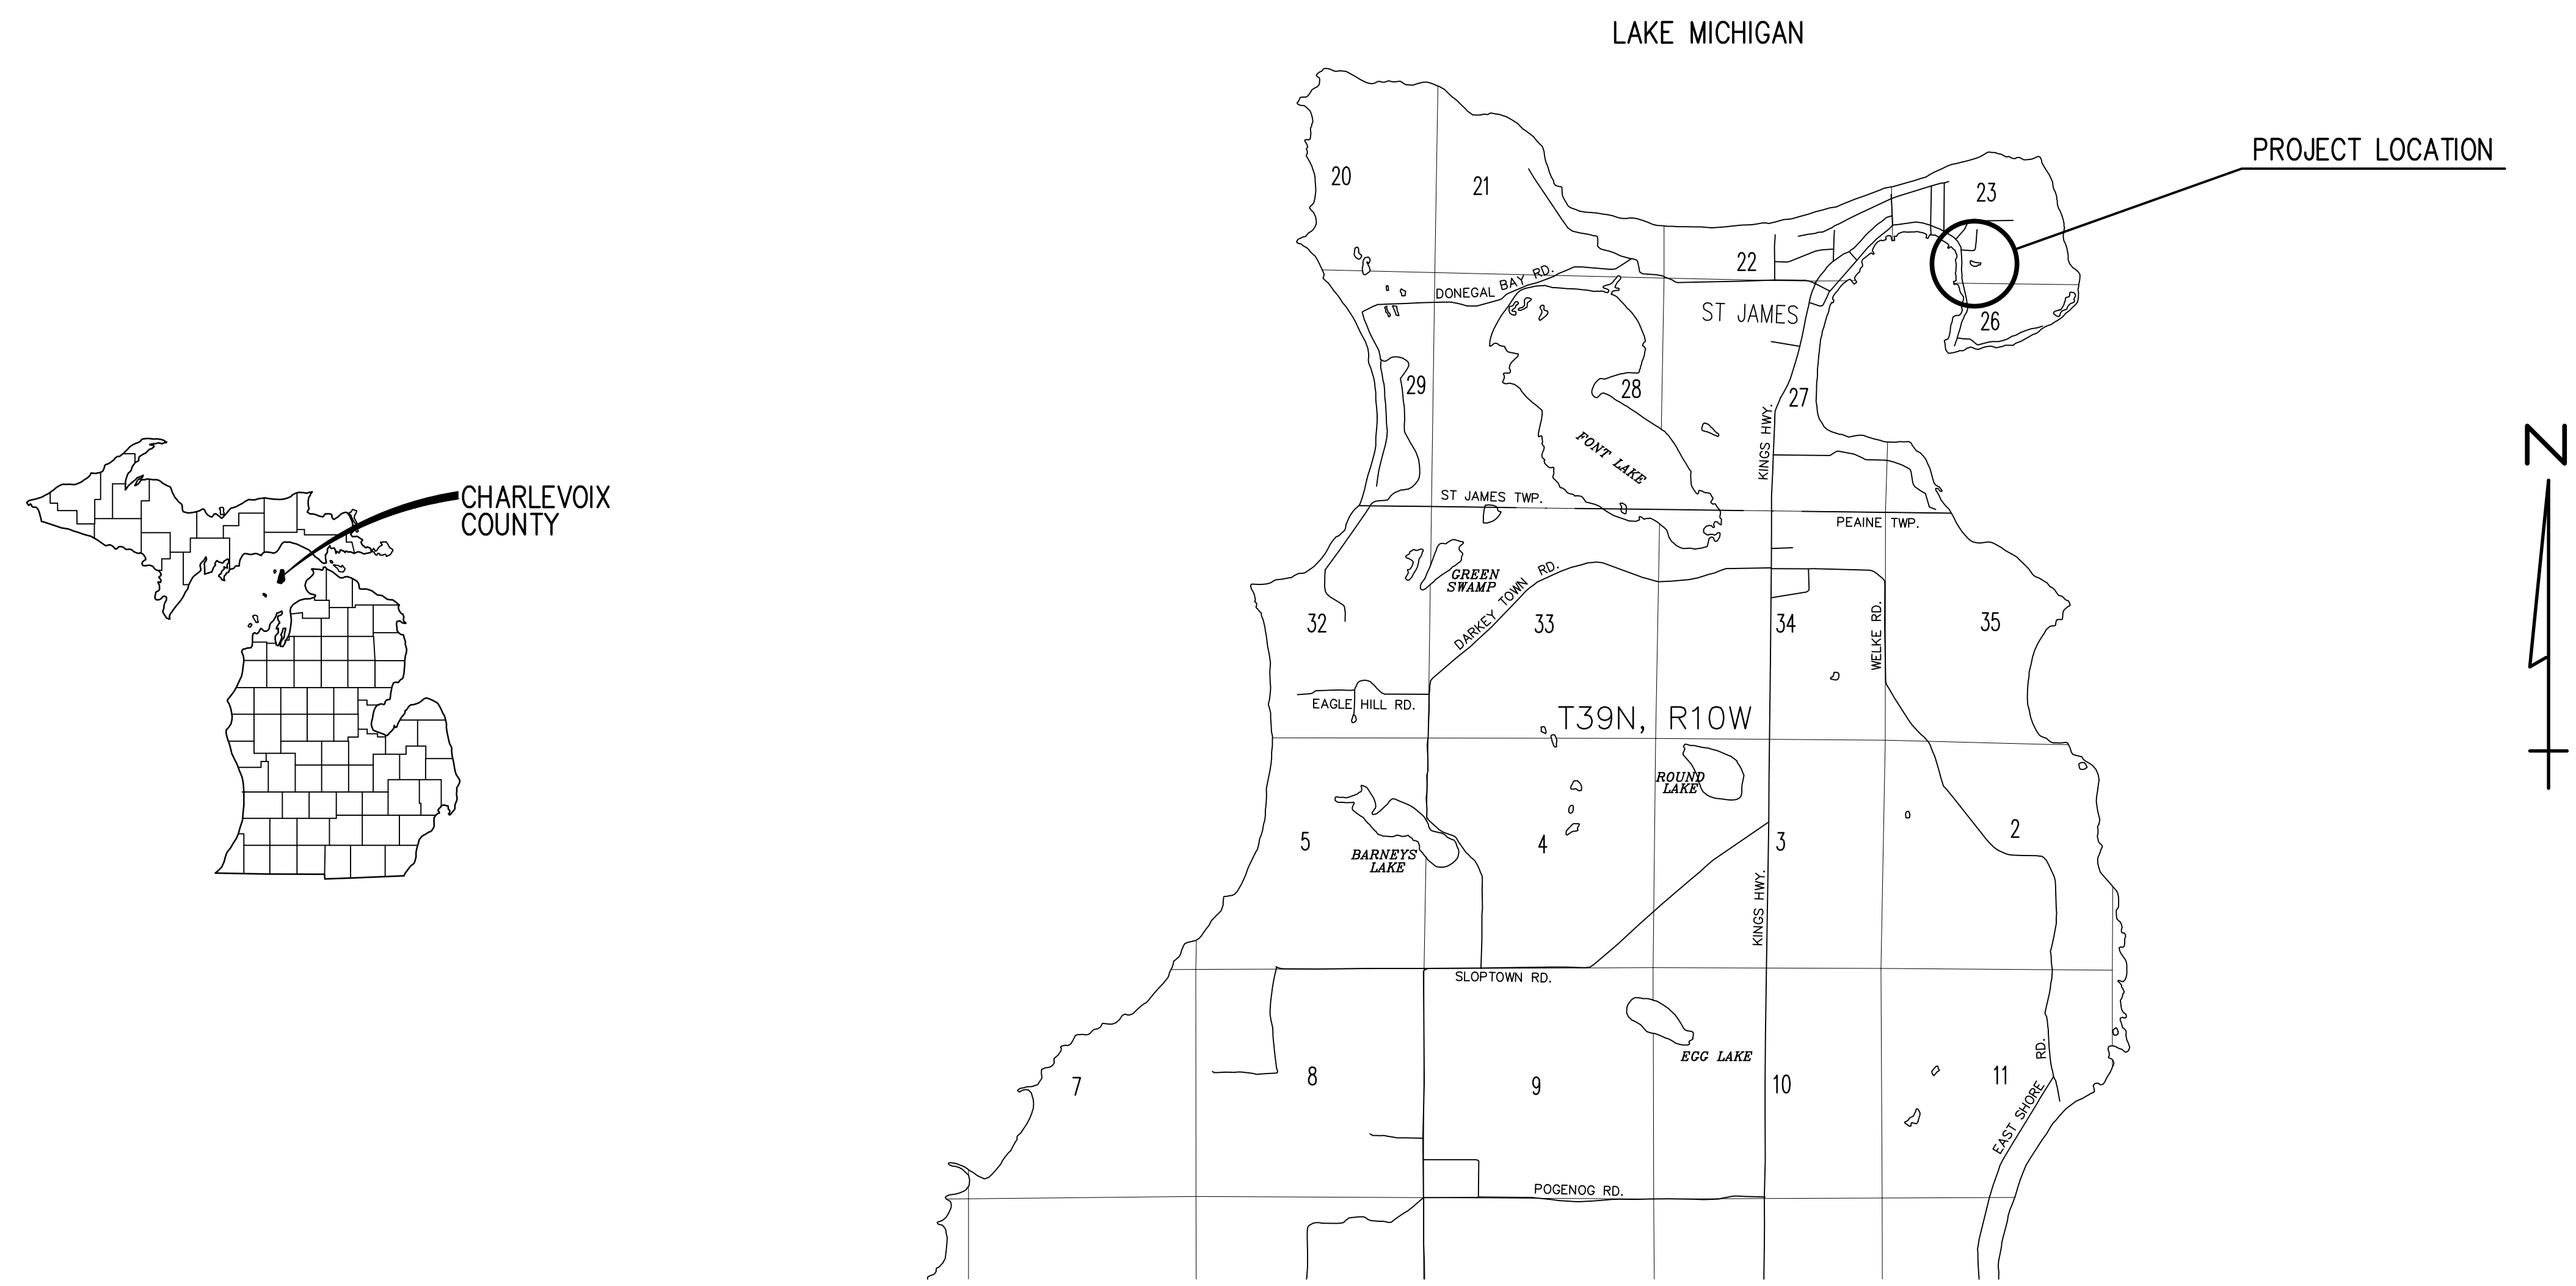

BEAVER ISLAND DEVELOPMENT PROJECT
 CHARLEVOIX COUNTY, MICHIGAN

PREPARED FOR: ST. JAMES TOWNSHIP

REVIEW MARK	08.23.13 DATE	GRANTS ISSUED FOR
PROJECT NO	1130104	
CADD FILE	COVER	
MANAGER	LCP	
DESIGNED BY	LCP	
DRAWN BY	MRB	
CHECKED BY	HJH	
© NORTHWEST DESIGN GROUP, INC. 2013		
SHEET TITLE		


COVER

G-001

L:\Land Projects\02\1130104 ST. JAMES TWP BOAT RAMP\SHEETS\COVER.dwg 8/23/2013 9:47:20 AM

8/23/2013 9:28:38 AM

L:\Land Projects\02\1130104 ST. JAMES TRIP BOAT RAMP\SHEETS\C-101.dwg

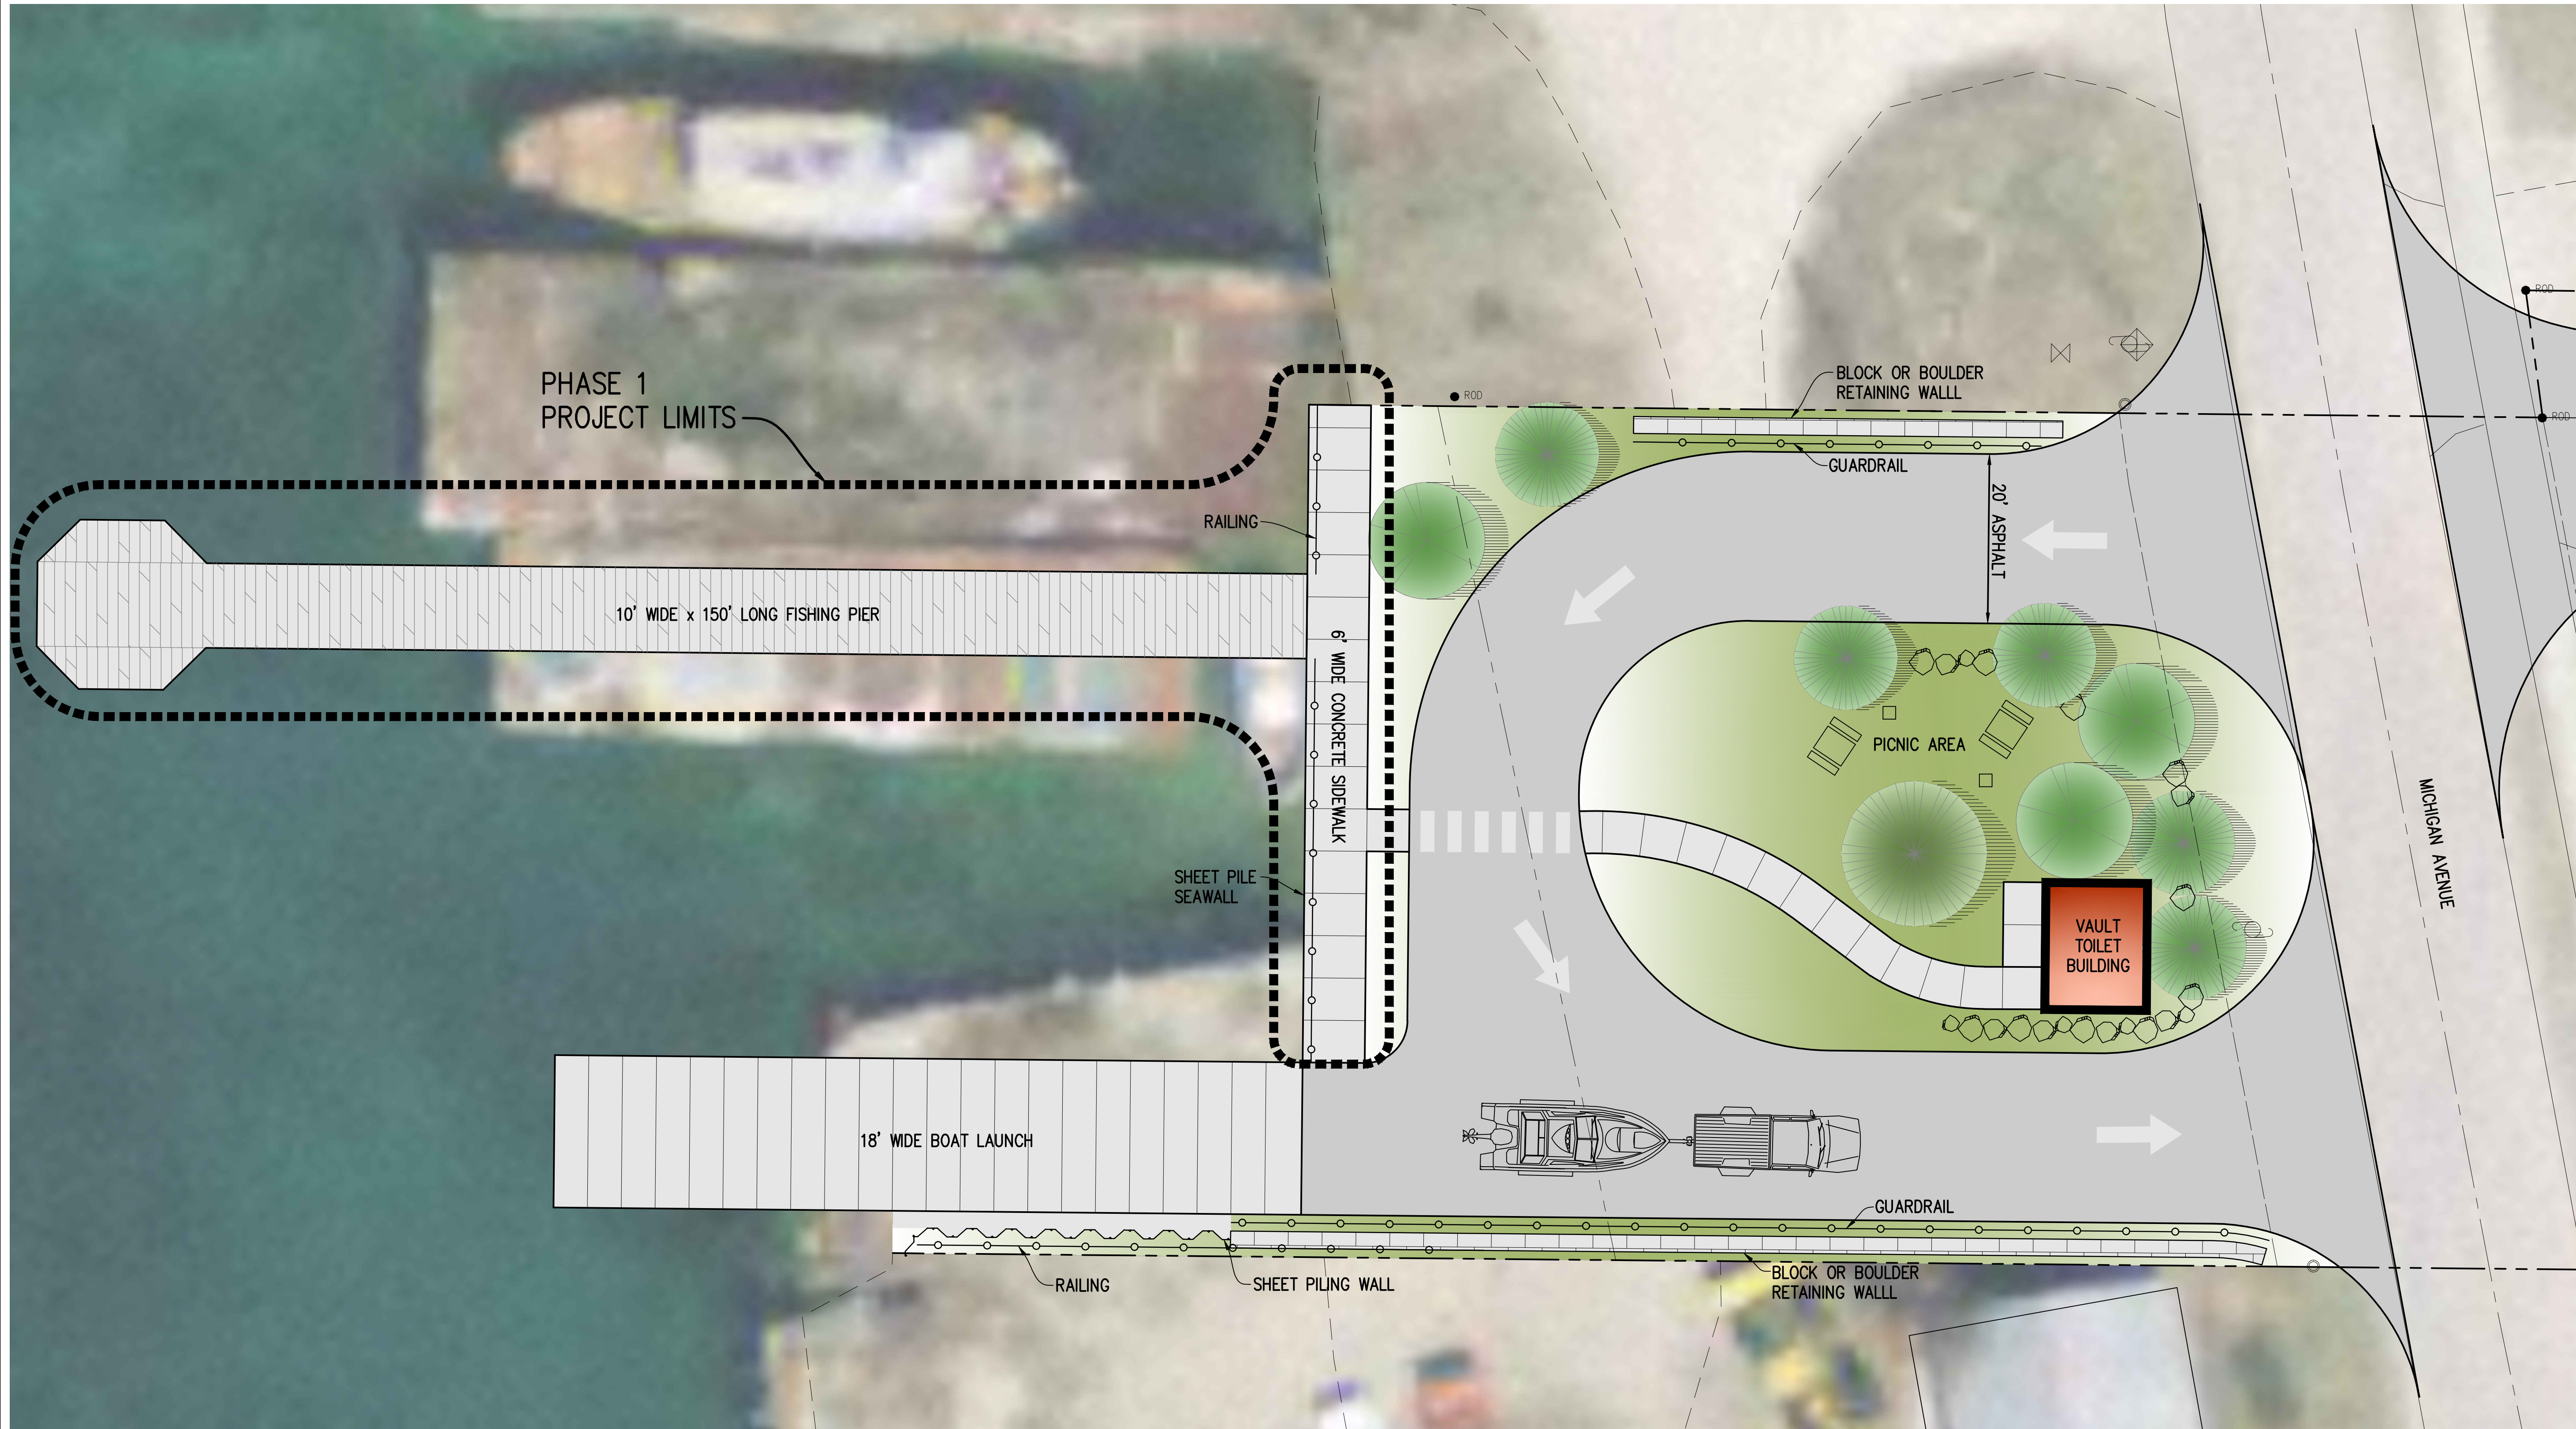


CONCEPTUAL SITE PLAN
 0 10' 20'
 NORTH

BEAVER ISLAND DEVELOPMENT PROJECT
 CHARLEVOIX COUNTY, MICHIGAN

PREPARED FOR: ST. JAMES TOWNSHIP

REVIEW MARK	08.23.13	GRANTS
DATE		ISSUED FOR
PROJECT NO	1130104	
CADD FILE	C-101	
MANAGER	LCP	
DESIGNED BY	LCP	
DRAWN BY	MRB	
CHECKED BY	HJH	
© NORTHWEST DESIGN GROUP, INC. 2013		
SHEET TITLE		

CONCEPTUAL SITE PLAN

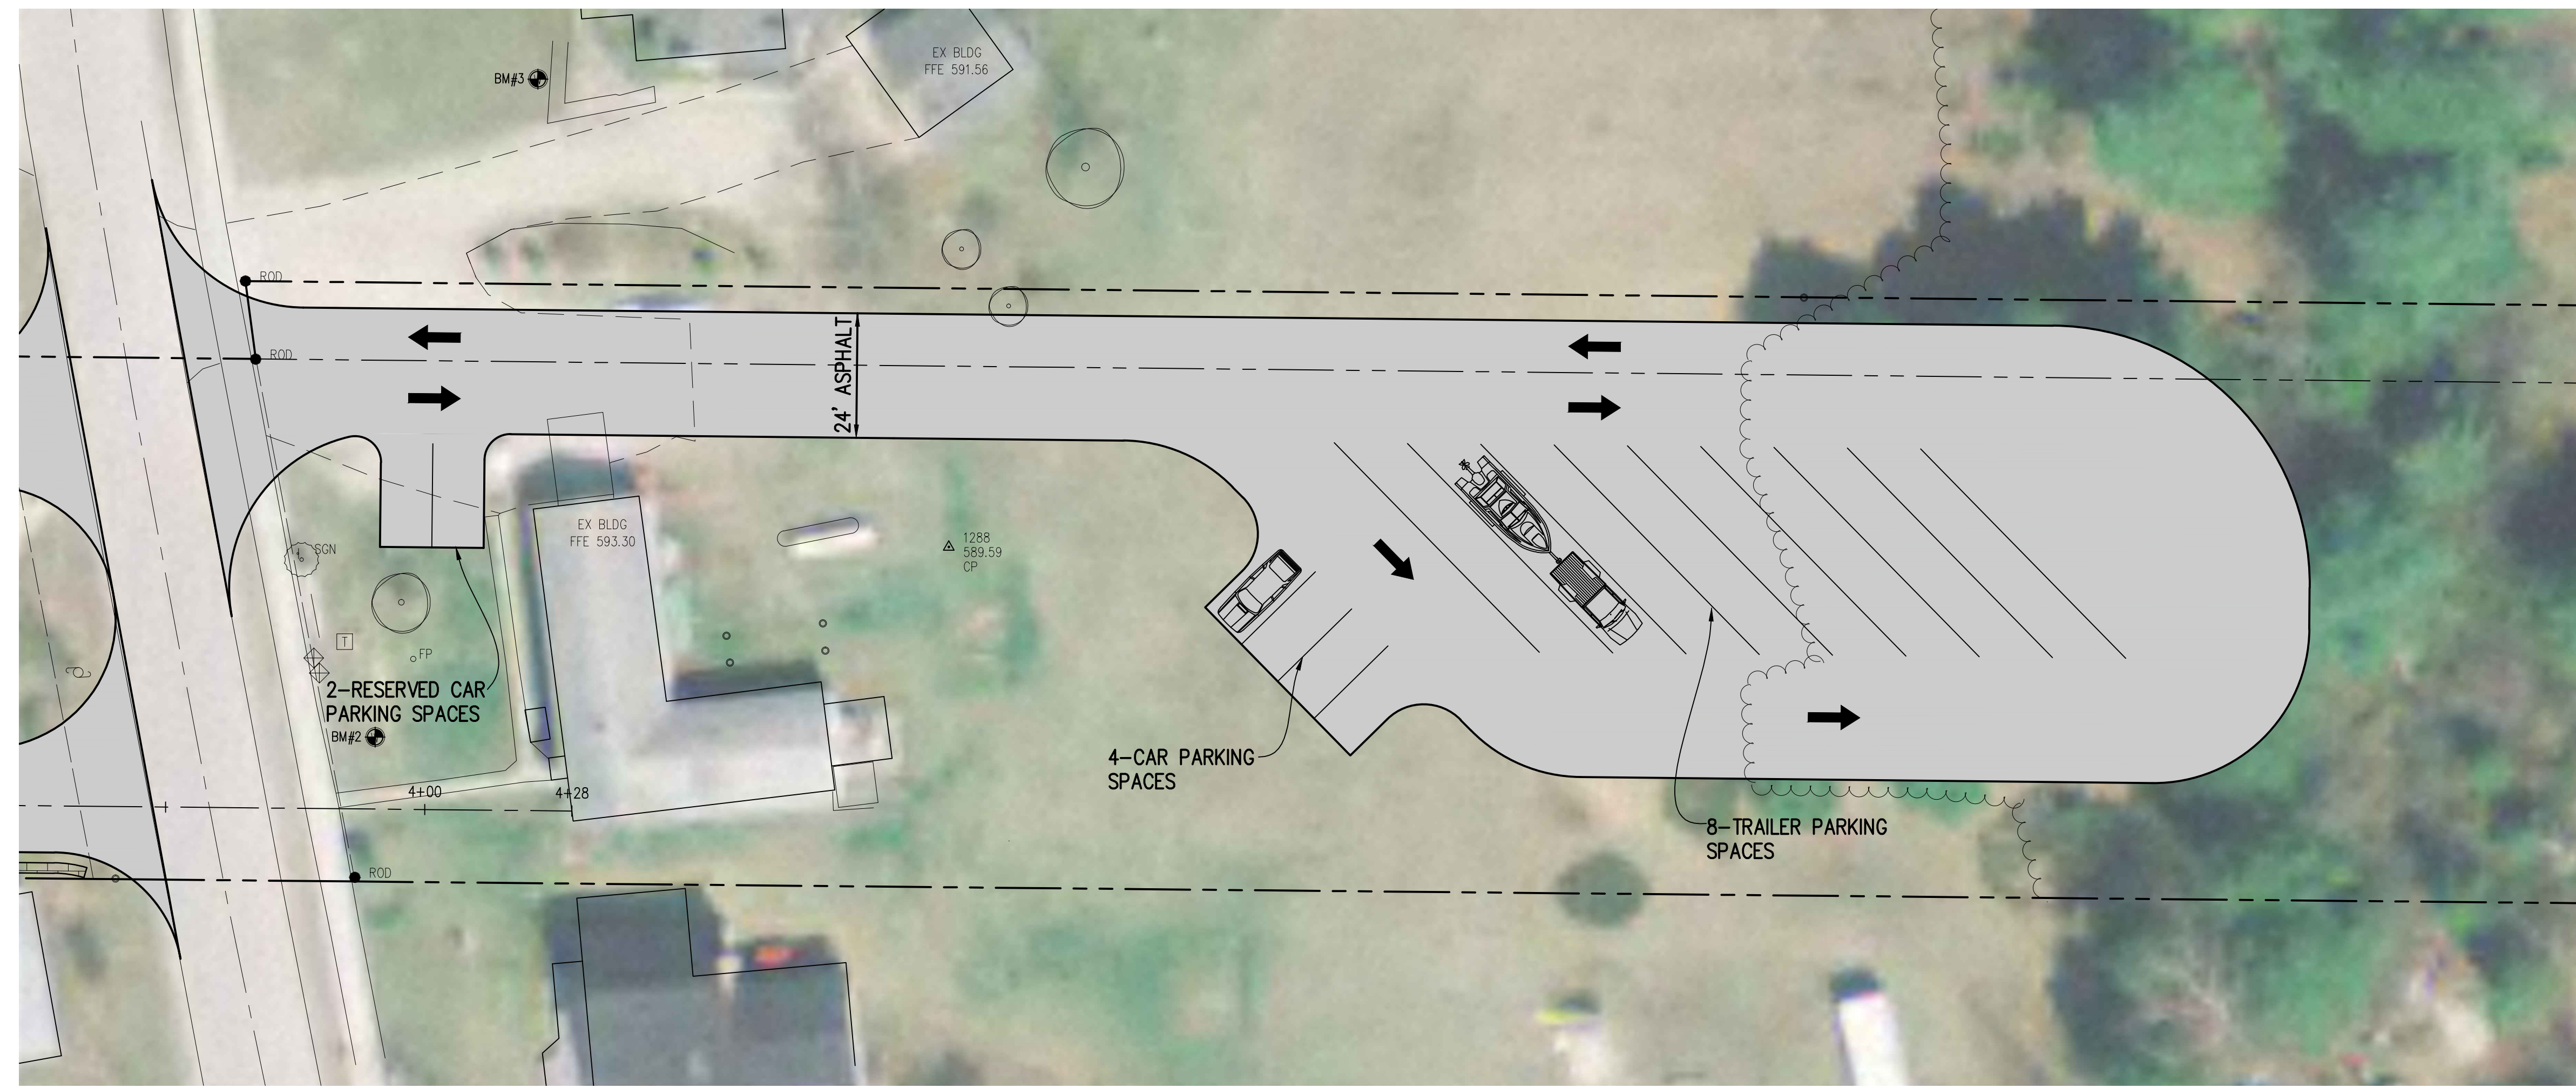

CONCEPTUAL SITE PLAN – PARKING

BEAVER ISLAND DEVELOPMENT PROJECT
 CHARLEVOIX COUNTY, MICHIGAN

PREPARED FOR: ST. JAMES TOWNSHIP

REVIEW MARK	08.23.13 DATE	GRANTS ISSUED FOR
PROJECT NO	1130104	
CADD FILE	C-102	
MANAGER	LCP	
DESIGNED BY	LCP	
DRAWN BY	MRB	
CHECKED BY	HJH	
© NORTHWEST DESIGN GROUP, INC. 2013		
SHEET TITLE		

CONCEPTUAL
 SITE PLAN
 PARKING




C-102

8/23/2013 9:30:09 AM

L:\Land Projects\02\1130104 ST. JAMES TWP BOAT RAMP\SHEETS\C-102.dwg

BEAVER ISLAND DEVELOPMENT PROJECT
 CHARLEVOIX COUNTY, MICHIGAN

PREPARED FOR: ST. JAMES TOWNSHIP

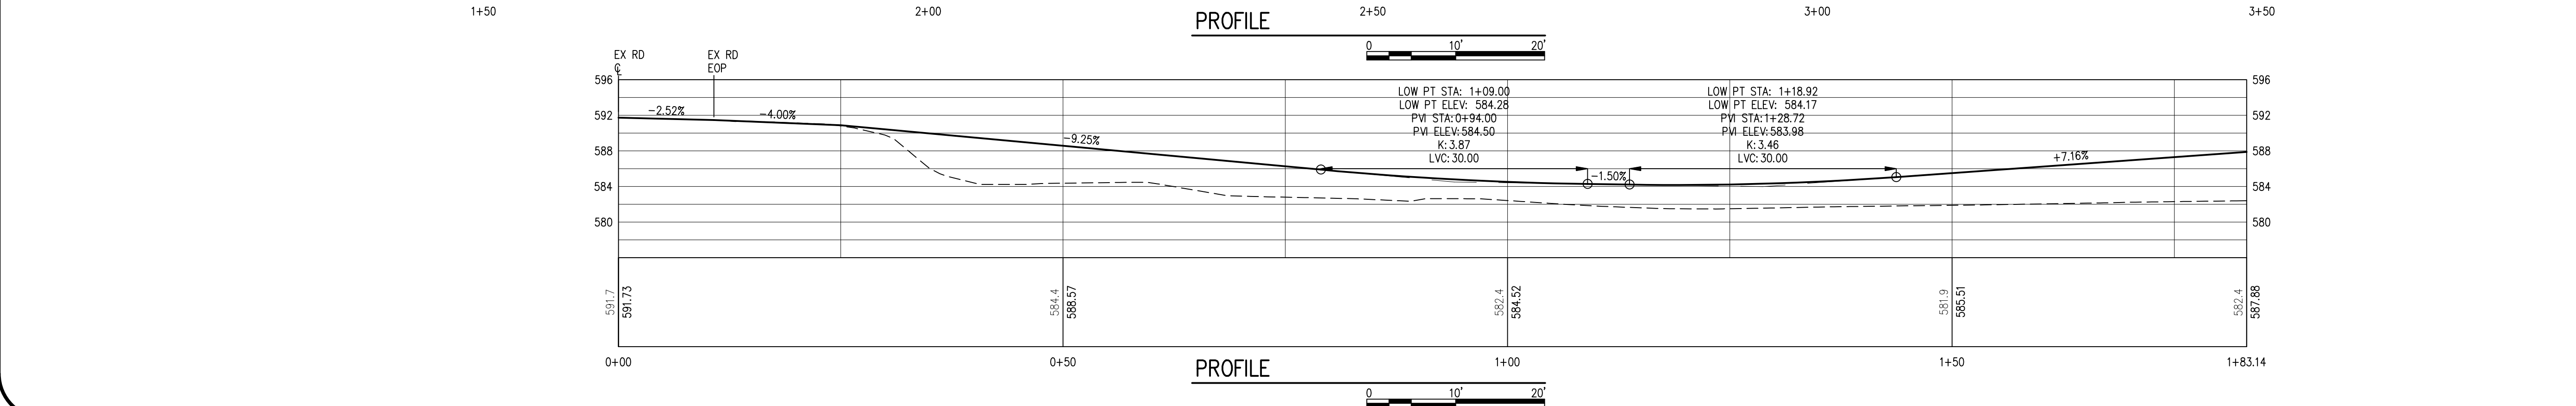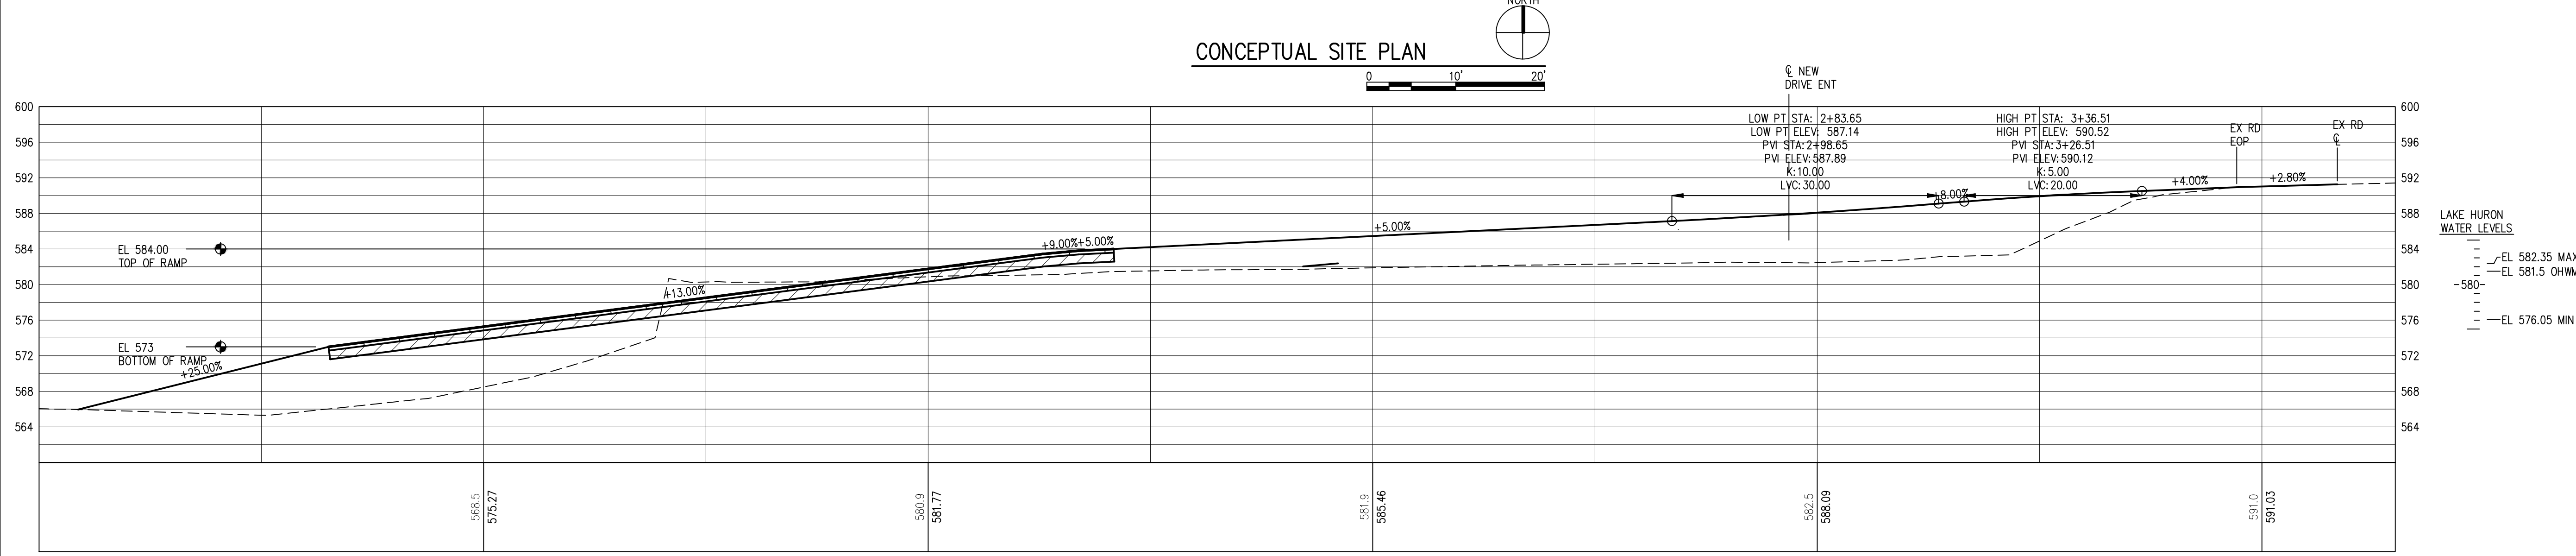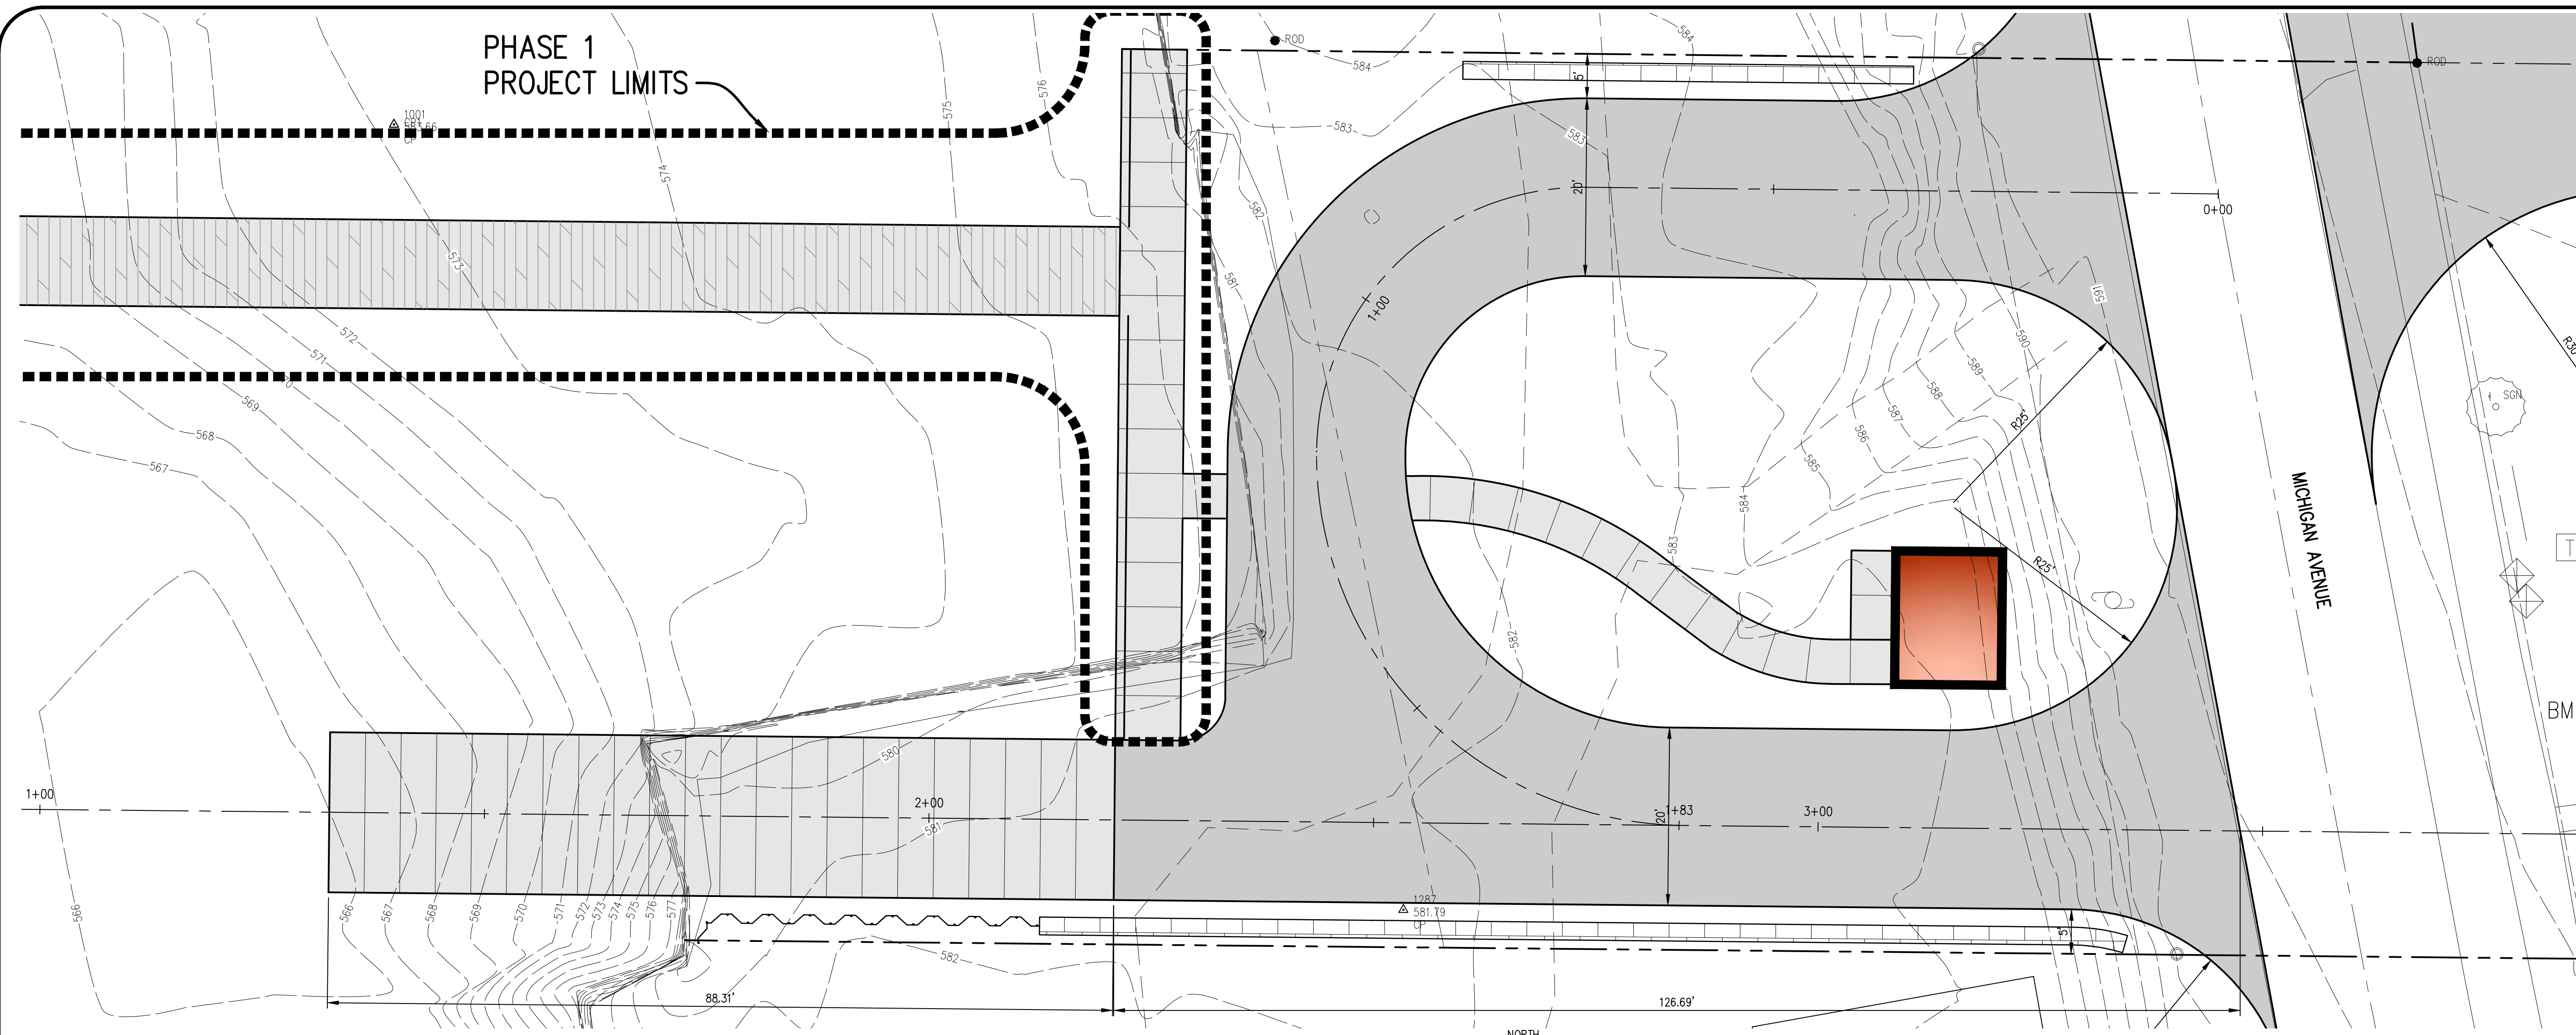

REVIEW MARK	DATE	GRANTS ISSUED FOR
	08.23.13	

PROJECT NO	1130104
CADD FILE	C-103
MANAGER	LCP
DESIGNED BY	LCP
DRAWN BY	MRB
CHECKED BY	HJH
© NORTHWEST DESIGN GROUP, INC 2013	
SHEET TITLE	

CONCEPTUAL SITE PLAN AND PROFILE

L:\Land Projects\02\1130104 ST. JAMES TWP BOAT RAMP SHEETS\C-103.dwg 8/23/2013 9:20:13 AM